

SCALE BAR
 □ No color scheme assigned to view

- DO NOT SCALE OFF DRAWINGS -

PROJECT:
WALK STREET - GUNGAHLIN

ANY FORM OF REPRODUCTION OF THIS DRAWING IN FULL OR IN PART WITHOUT THE WRITTEN PERMISSION OF JUDD STUDIO PTY LTD (JUDD.STUDIO) CONSTITUTES AN INFRINGEMENT OF COPYRIGHT.
 ALL DIMENSIONS ARE IN MILLIMETERS (mm) UNLESS NOTED OTHERWISE. DO NOT SCALE OFF DRAWINGS. DOCUMENTED DIMENSIONS ONLY ARE TO BE USED FOR CONSTRUCTION AND SITE SETOUT.



P: 02 6181 4963
 E: office@juddstudio.com.au
 W: juddstudio.com.au
 NOMINATED ARCHITECT:
 Nathan Gibson Judd
 ACTI Registration No 2232
 NSW Registration No 7838

LEVEL 1, 7 Sargood Street O'CONNOR ACT 2612
 ABN 79 145 074 344





REVISIONS:
 No. Description Date
 1 MASSING STUDY 10.05.2021

ADDRESS:
Camilleri Way & Manning Clarke Cres
 BLOCK & SECTION:
Block 5,6 Section 249, Gungahlin

DRAWING TITLE:
LEVEL 01

SCALE: 1:350 @ A1
DA 103
 SIZE: A1

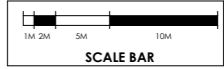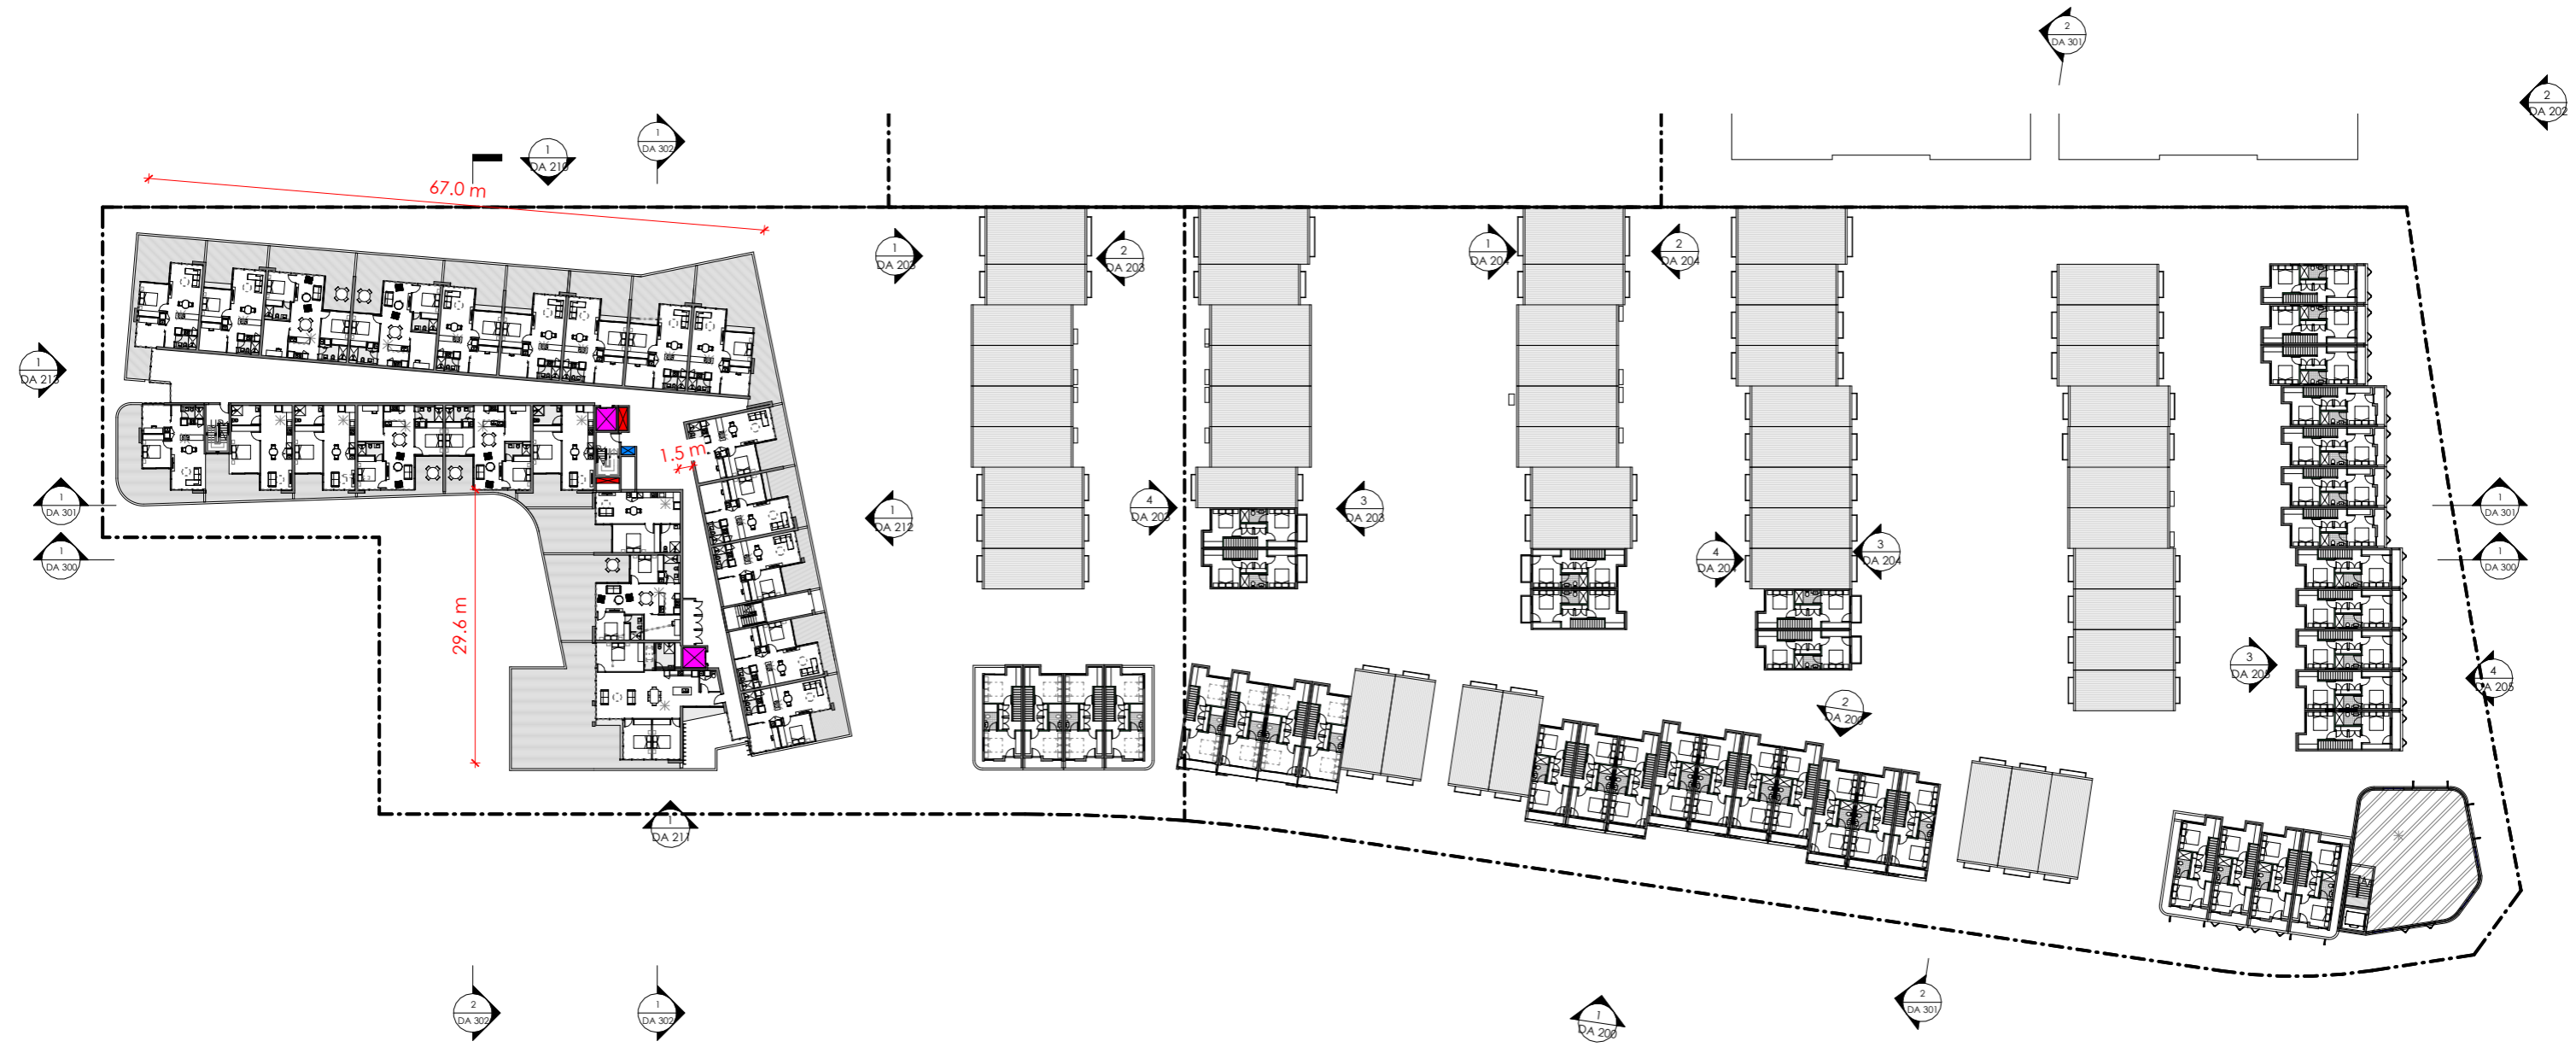

☐ No color scheme assigned to view

- DO NOT SCALE OFF DRAWINGS -

PROJECT:
WALK STREET - GUNGAHLIN

ANY FORM OF REPRODUCTION OF THIS DRAWING IN FULL OR IN PART WITHOUT THE WRITTEN PERMISSION OF JUDD STUDIO PTY LTD (JUDD.STUDIO) CONSTITUTES AN INFRINGEMENT OF COPYRIGHT.
ALL DIMENSIONS ARE IN MILLIMETERS (MM) UNLESS NOTED OTHERWISE. DO NOT SCALE OFF DRAWINGS. DOCUMENTED DIMENSIONS ONLY ARE TO BE USED FOR CONSTRUCTION AND SITE SETOUT.

JUDD
STUDIO

P: 02 6181 4963
E: office@juddstudio.com.au
W: juddstudio.com.au
NOMINATED ARCHITECT:
Nathan Gibson Judd
ACT Registration No 2232
NSW Registration No 7838

LEVEL 1, 7 SARGOOD STREET O'CONNOR ACT 2612
ABN 79 145 074 344

CLIENT:
CORE DEVELOPMENTS


REVISIONS:
No. Description
1 MASSING STUDY

Date
10.05.2021


ADDRESS:
Camilleri Way & Manning Clarke Cres
BLOCK & SECTION:
Block 5,6 Section 249, Gungahlin

DRAWING TITLE:
LEVEL 02

SCALE: 1:350 @ A1
DA 104
SIZE: A1

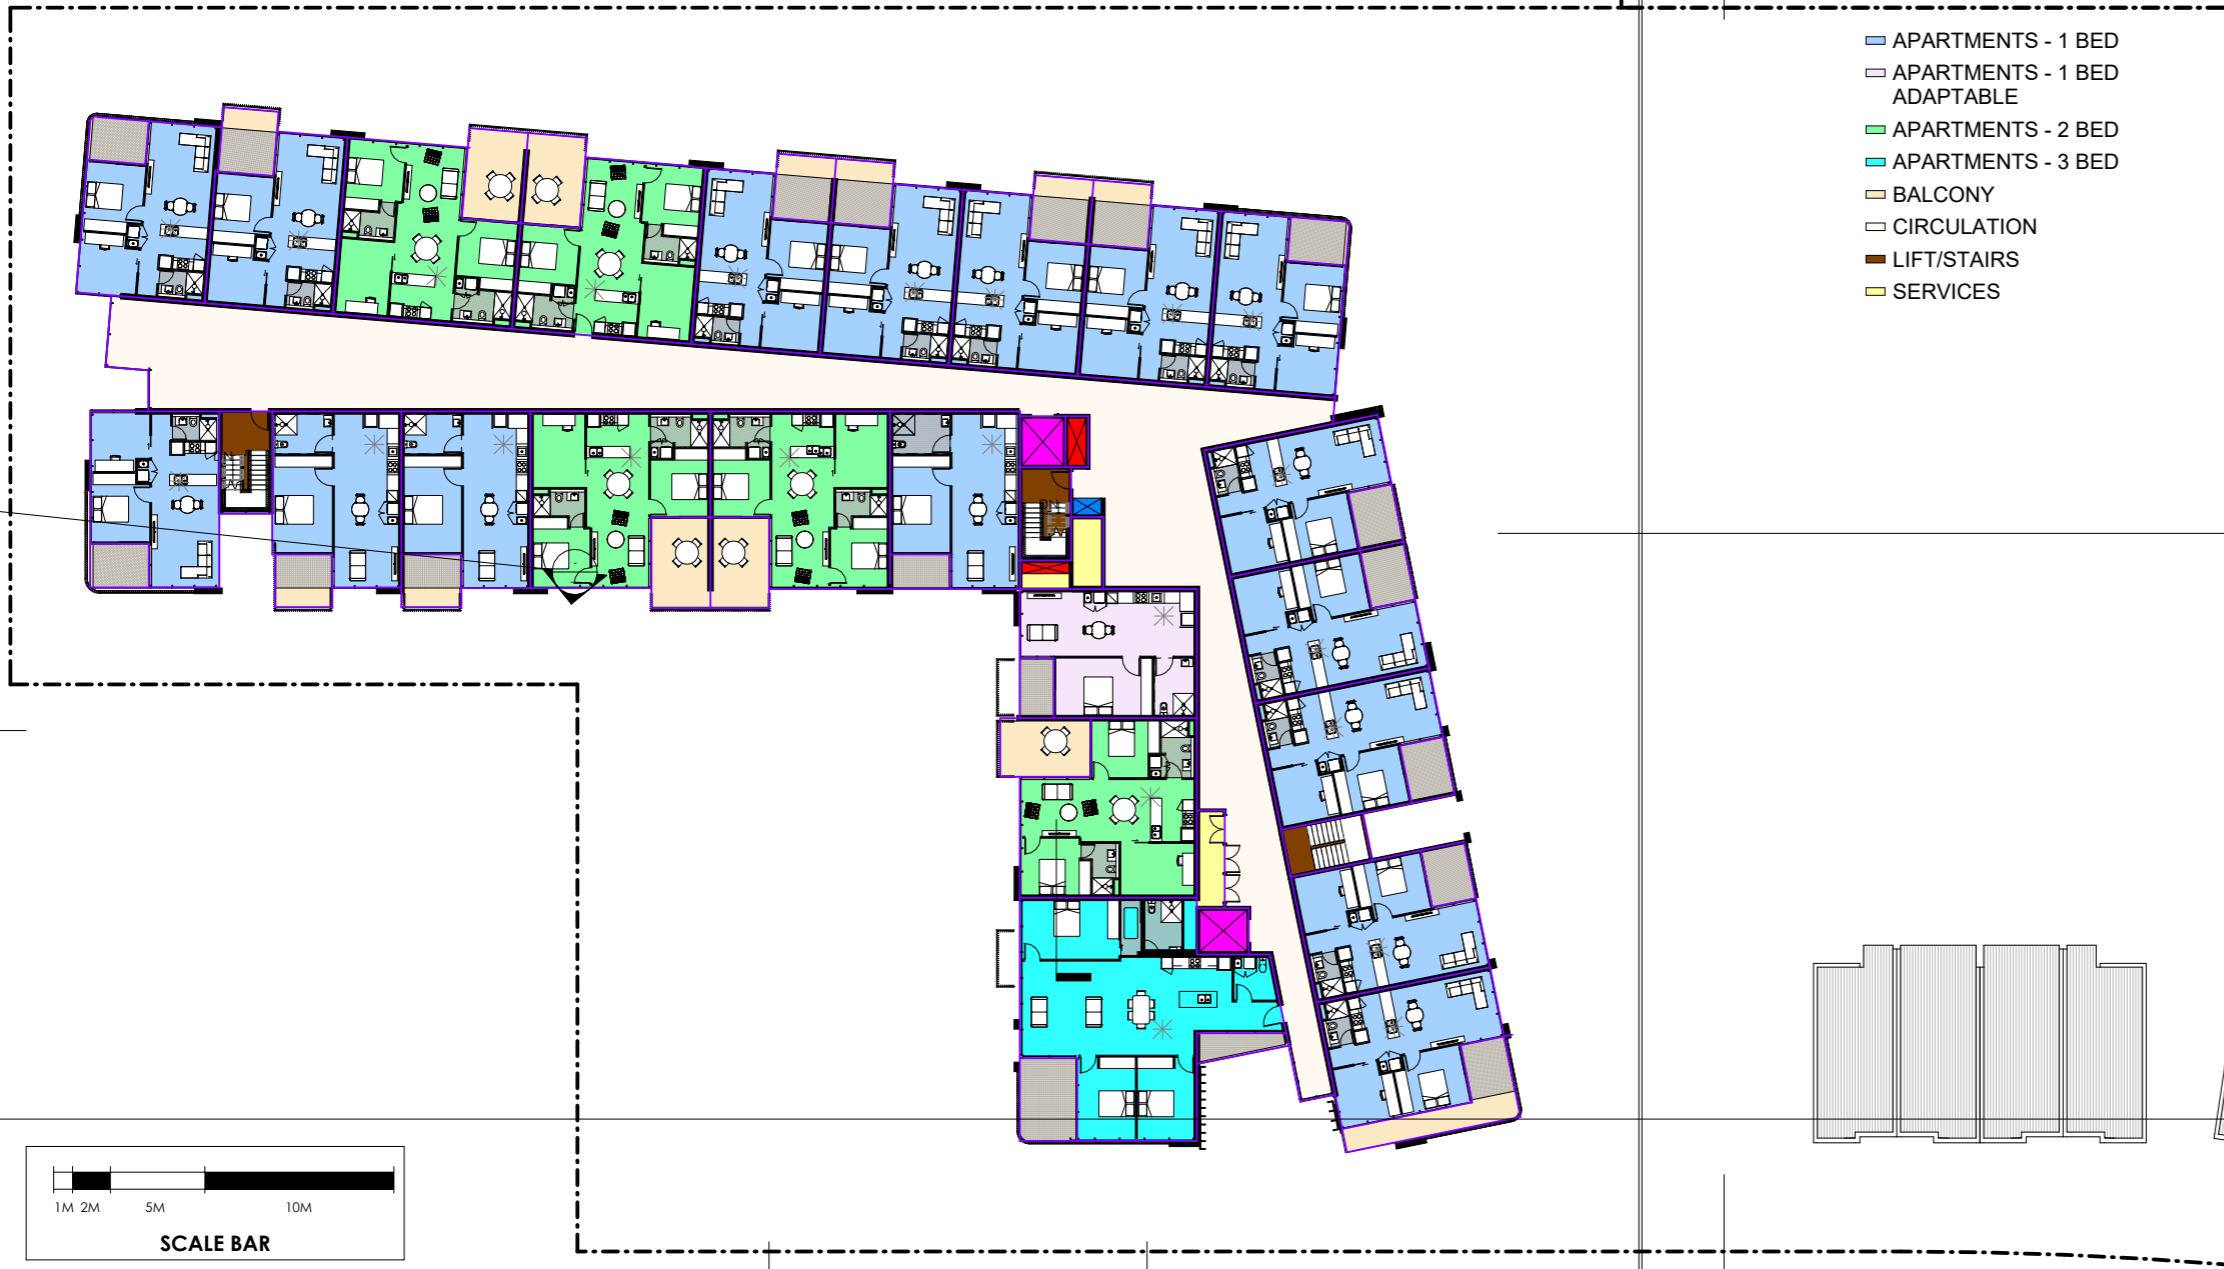

- APARTMENTS - 1 BED
- APARTMENTS - 1 BED ADAPTABLE
- APARTMENTS - 2 BED
- APARTMENTS - 3 BED
- BALCONY
- CIRCULATION
- LIFT/STAIRS
- SERVICES

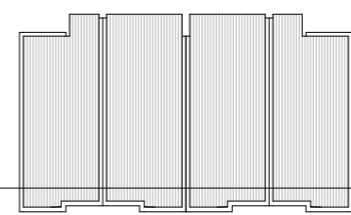

- DO NOT SCALE OFF DRAWINGS -

PROJECT:
WALK STREET - GUNGAHLIN

ANY FORM OF REPRODUCTION OF THIS DRAWING IN FULL OR IN PART WITHOUT THE WRITTEN PERMISSION OF JUDD STUDIO PTY LTD (JUDD STUDIO) CONSTITUTES AN INFRINGEMENT OF COPYRIGHT.
ALL DIMENSIONS ARE IN MILLIMETERS (MM) UNLESS NOTED OTHERWISE. DO NOT SCALE OFF DRAWINGS. DOCUMENTED DIMENSIONS ONLY ARE TO BE USED FOR CONSTRUCTION AND SITE SETOUT.



P: 02 6181 4963
E: office@juddstudio.com.au
W: juddstudio.com.au
NOMINATED ARCHITECT:
Nathan Gibson Judd
ACT Registration No 2232
NSW Registration No 7838

LEVEL 1, 7 Sargood Street O'CONNOR
ACT 2612
ABN 79 145 074 344



REVISIONS:
No. Description
1 MASSING STUDY

Date
10.05.2021



ADDRESS:
Camilleri Way & Manning Clarke Cres
BLOCK & SECTION:
Block 5,6 Section 249, Gungahlin

DRAWING TITLE:
LEVEL 03 - LEVEL 06

SCALE: 1:200 @ A1
DA 105
SIZE: A1



- APARTMENTS - 1 BED
- APARTMENTS - 2 BED
- BALCONY
- CHILDREN'S ENTERTAINMENT AREA
- CIRCULATION
- LIFT/STAIRS

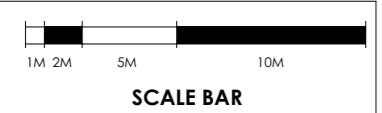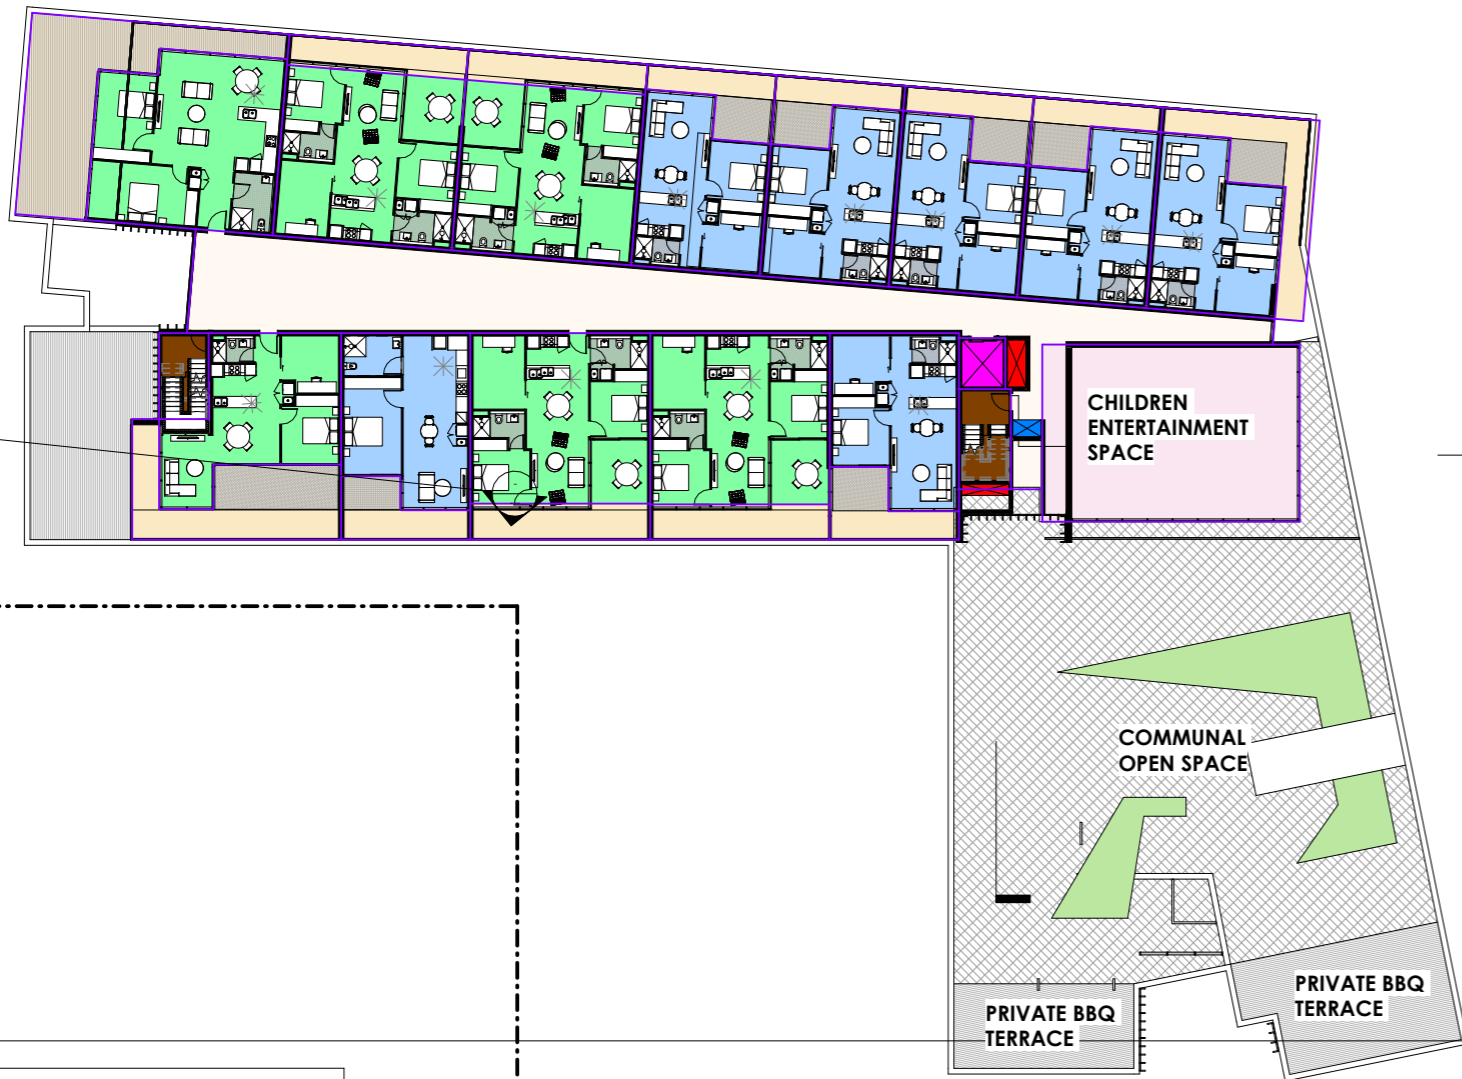

- DO NOT SCALE OFF DRAWINGS -

PROJECT:
WALK STREET - GUNGAHLIN

ANY FORM OF REPRODUCTION OF THIS DRAWING IN FULL OR IN PART WITHOUT THE WRITTEN PERMISSION OF JUDD STUDIO PTY LTD (JUDD.STUDIO) CONSTITUTES AN INFRINGEMENT OF COPYRIGHT.

ALL DIMENSIONS ARE IN MILLIMETERS (mm) UNLESS NOTED OTHERWISE. DO NOT SCALE OFF DRAWINGS. DOCUMENTED DIMENSIONS ONLY ARE TO BE USED FOR CONSTRUCTION AND SITE SETOUT.



P: 02 6181 4963
E: office@juddstudio.com.au
W: juddstudio.com.au

LEVEL 1, 7 Sargood Street O'CONNOR
ACT 2612
ABN 79 145 074 344

NOMINATED ARCHITECT:
Nathan Gibson Judd
ACT Registration No 2232
NSW Registration No 7838



REVISIONS:
No. Description Date

ADDRESS:
Camilleri Way & Manning Clarke Cres

BLOCK & SECTION:
Block 5,6 Section 249, Gungahlin

DRAWING TITLE:
LEVEL 07


SCALE: 1:200 @ A1

DA 109

SIZE: A1



- APARTMENTS - 1 BED
- APARTMENTS - 2 BED
- BALCONY
- CIRCULATION
- LIFT/STAIRS

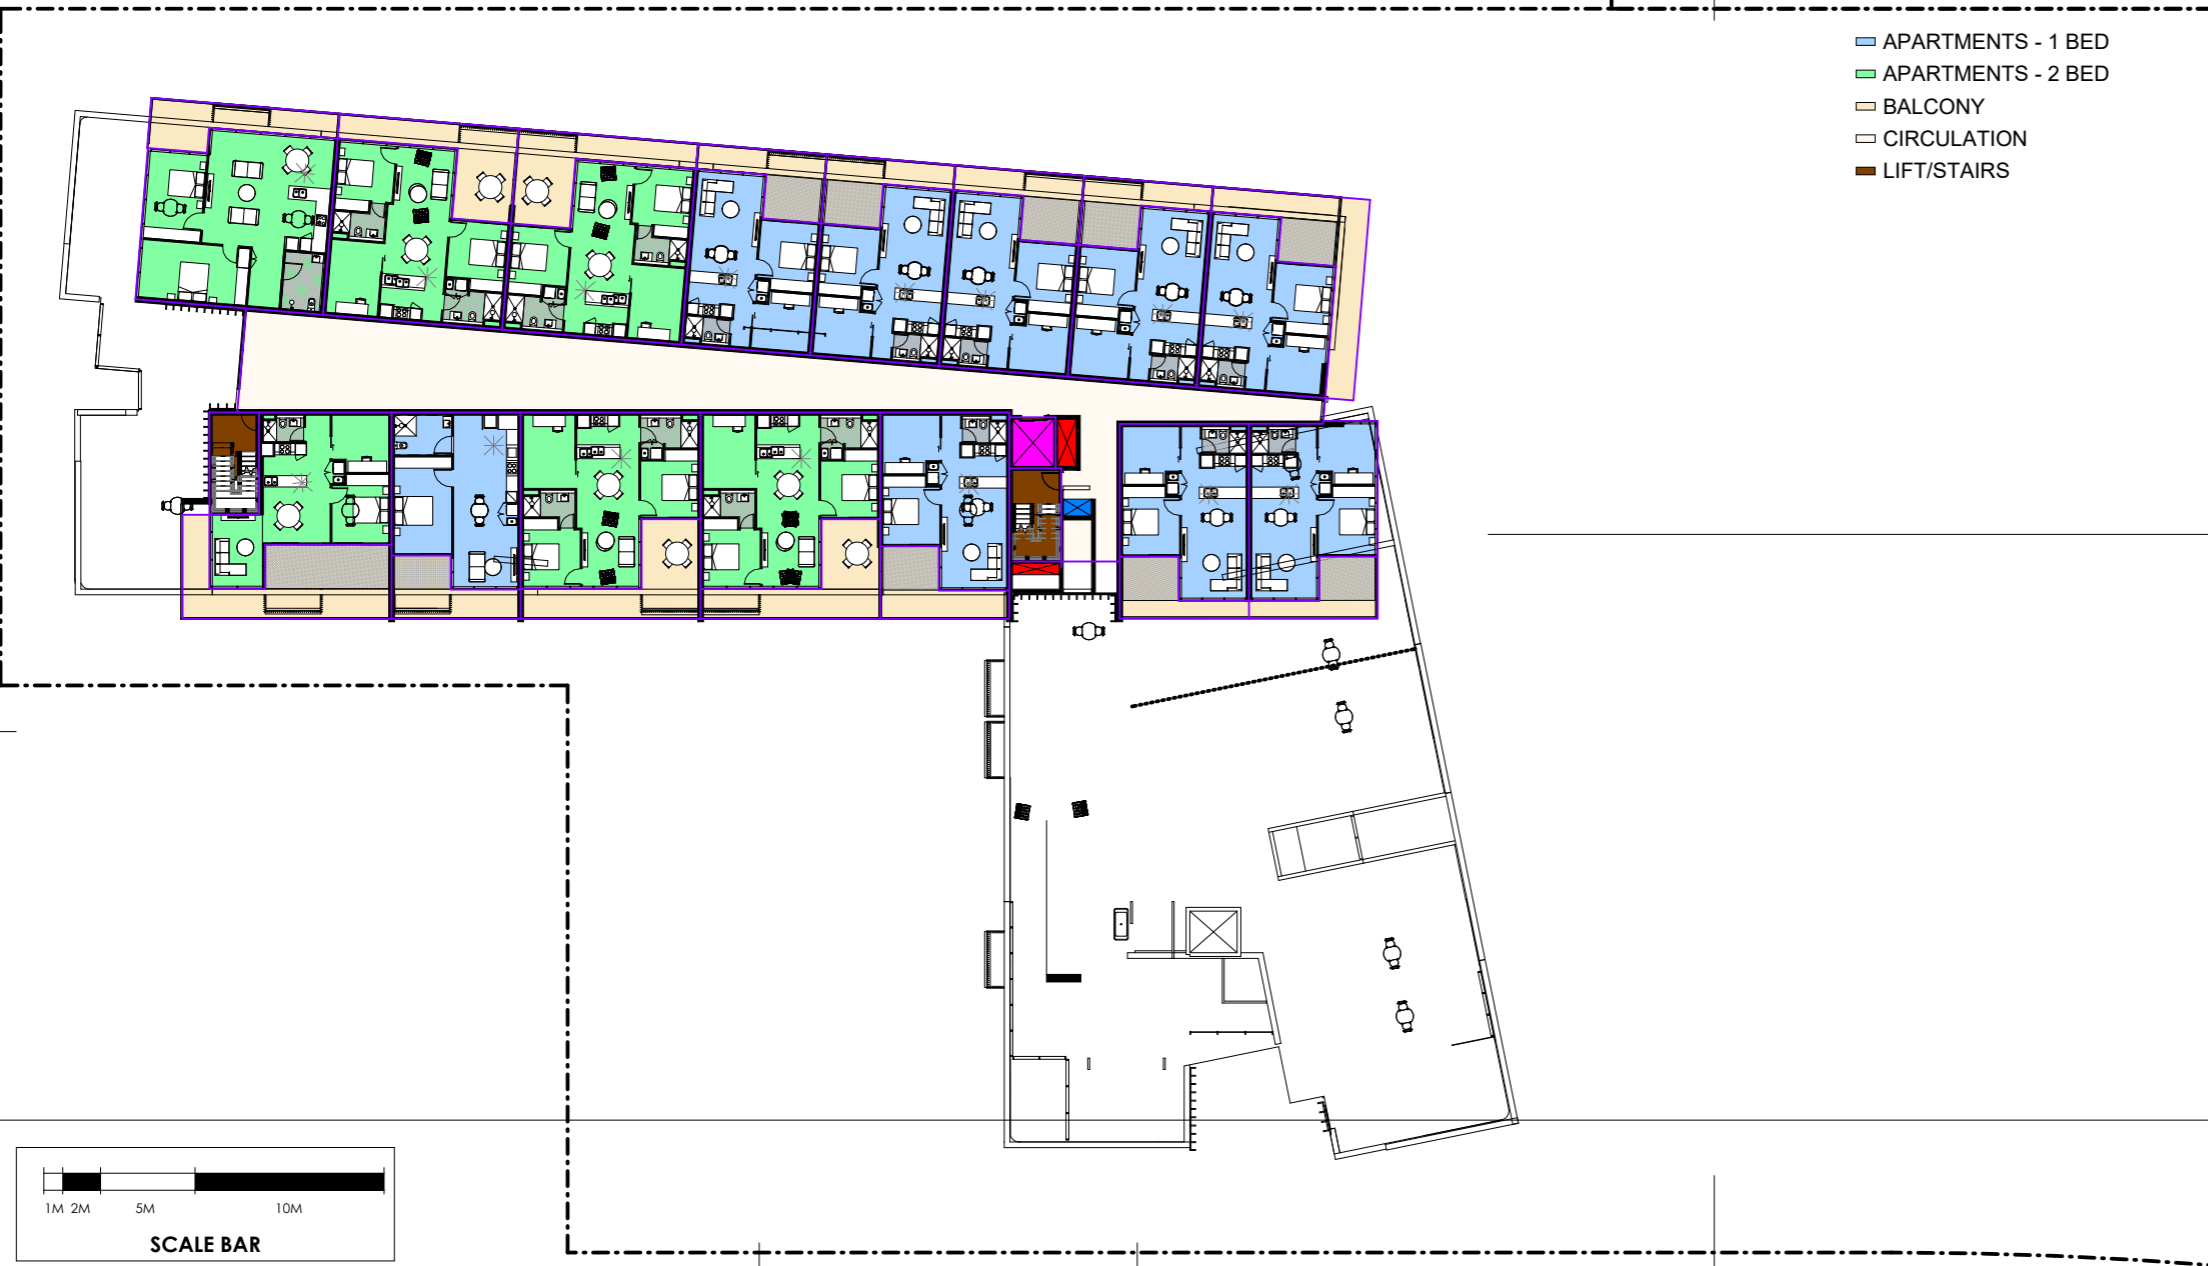

- DO NOT SCALE OFF DRAWINGS -

SCALE: 1:200 @ A1	n
DA 110	
SIZE: A1	

DRAWING TITLE:
LEVEL 08 - LEVEL 11

ADDRESS:
Camilleri Way & Manning Clarke Cres

BLOCK & SECTION:
Block 5,6 Section 249, Gungahlin

REVISIONS:

No.	Description	Date

CLIENT:
 CORE DEVELOPMENTS

LEVEL 1, 7 Sargood Street O'CONNOR

P: 02 6181 4963
E: office@juddstudio.com.au
W: juddstudio.com.au

ACT 2612
ABN 79 145 074 344


NOMINATED ARCHITECT:
Nathan Gibson Judd
ACT Registration No 2232
NSW Registration No 7838



PROJECT:
WALK STREET - GUNGAHLIN

ANY FORM OF REPRODUCTION OF THIS DRAWING IN FULL OR IN PART WITHOUT THE WRITTEN PERMISSION OF JUDD STUDIO PTY LTD (JUDD.STUDIO) CONSTITUTES AN INFRINGEMENT OF COPYRIGHT.

ALL DIMENSIONS ARE IN MILLIMETERS (MM) UNLESS NOTED OTHERWISE. DO NOT SCALE OFF DRAWINGS. DOCUMENTED DIMENSIONS ONLY ARE TO BE USED FOR CONSTRUCTION AND SITE SETOUT.

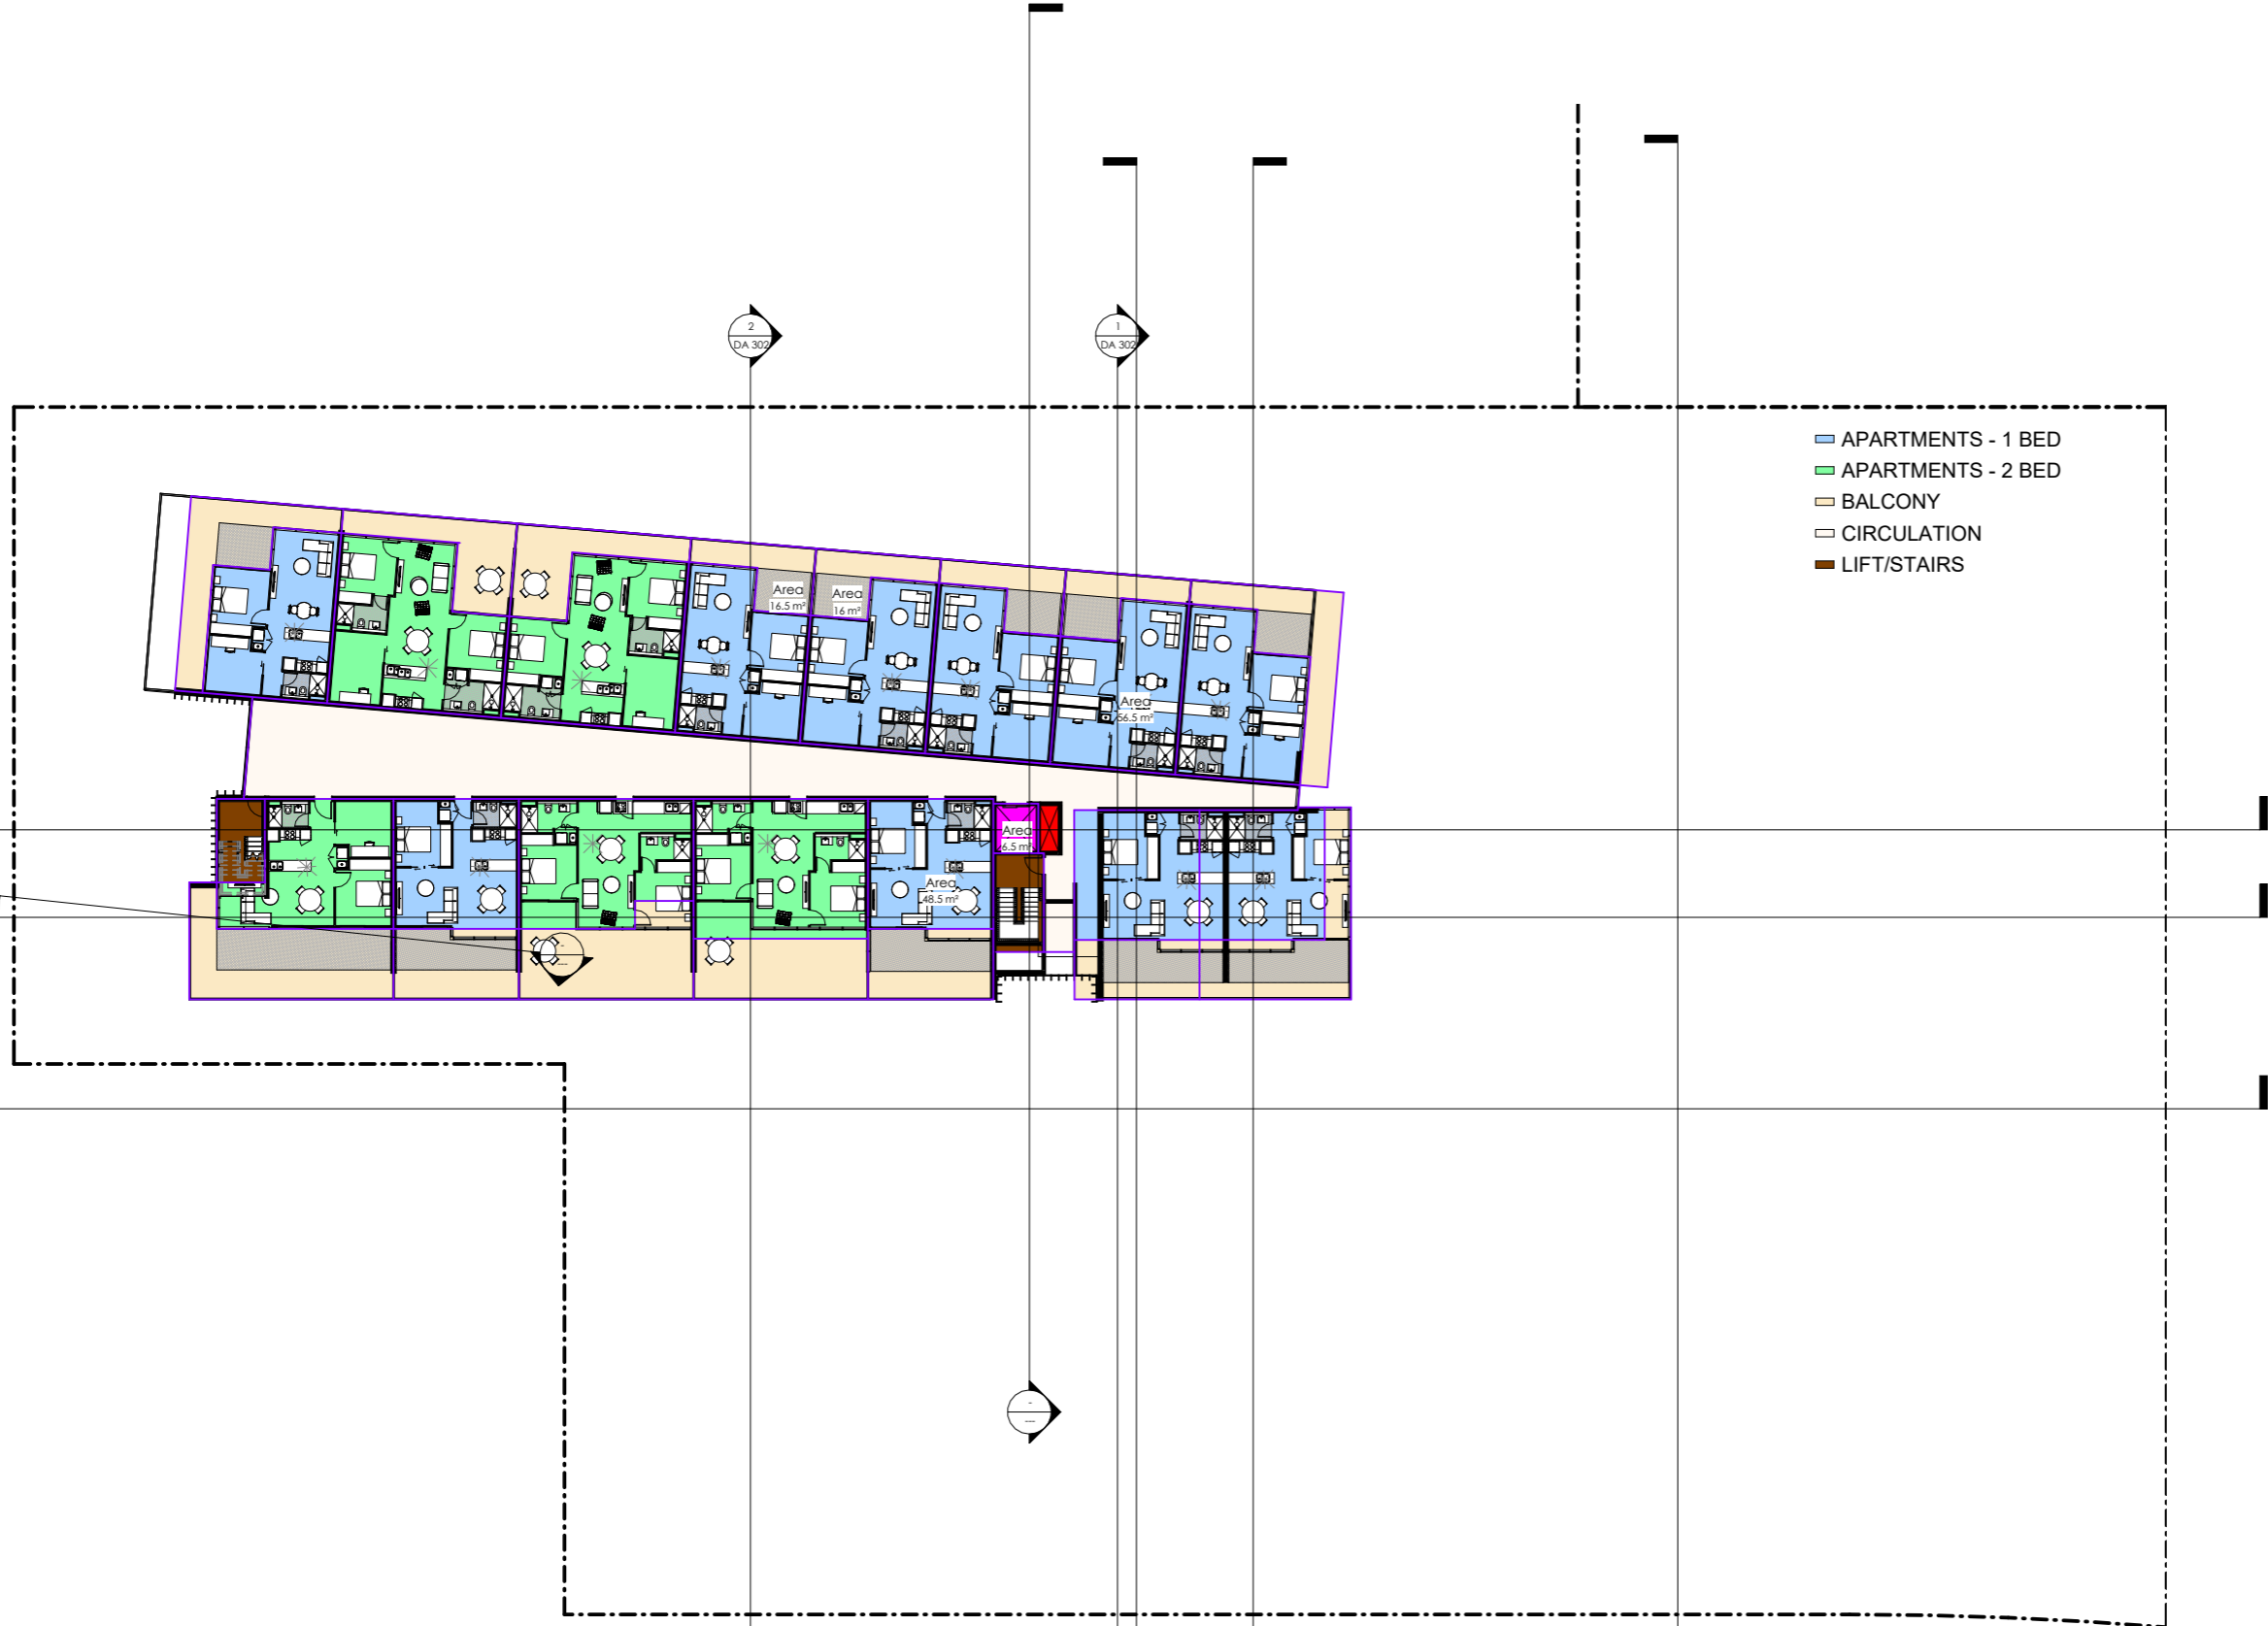

- APARTMENTS - 1 BED
- APARTMENTS - 2 BED
- BALCONY
- CIRCULATION
- LIFT/STAIRS

- DO NOT SCALE OFF DRAWINGS -

PROJECT:
WALK STREET - GUNGAHLIN

ANY FORM OF REPRODUCTION OF THIS DRAWING IN FULL OR IN PART WITHOUT THE WRITTEN PERMISSION OF JUDD STUDIO PTY LTD (JUDD.STUDIO) CONSTITUTES AN INFRINGEMENT OF COPYRIGHT.

ALL DIMENSIONS ARE IN MILLIMETERS (mm) UNLESS NOTED OTHERWISE. DO NOT SCALE OFF DRAWINGS. DOCUMENTED DIMENSIONS ONLY ARE TO BE USED FOR CONSTRUCTION AND SITE SETOUT.



P: 02 6181 4963
 E: office@juddstudio.com.au
 W: juddstudio.com.au

NOMINATED ARCHITECT:
 Nathan Gibson Judd
 ACT Registration No 2232
 NSW Registration No 7838

LEVEL 1, 7 Sargood Street O'CONNOR
 ACT 2612
 ABN 79 145 074 344



CLIENT:

REVISIONS:
 No. Description Date

ADDRESS:
Camilleri Way & Manning Clarke Cres

BLOCK & SECTION:
Block 5,6 Section 249, Gungahlin

DRAWING TITLE:
FLOOR PLAN - LEVEL 12

SCALE: 1:200 @ A1

DA 111

SIZE: A1